



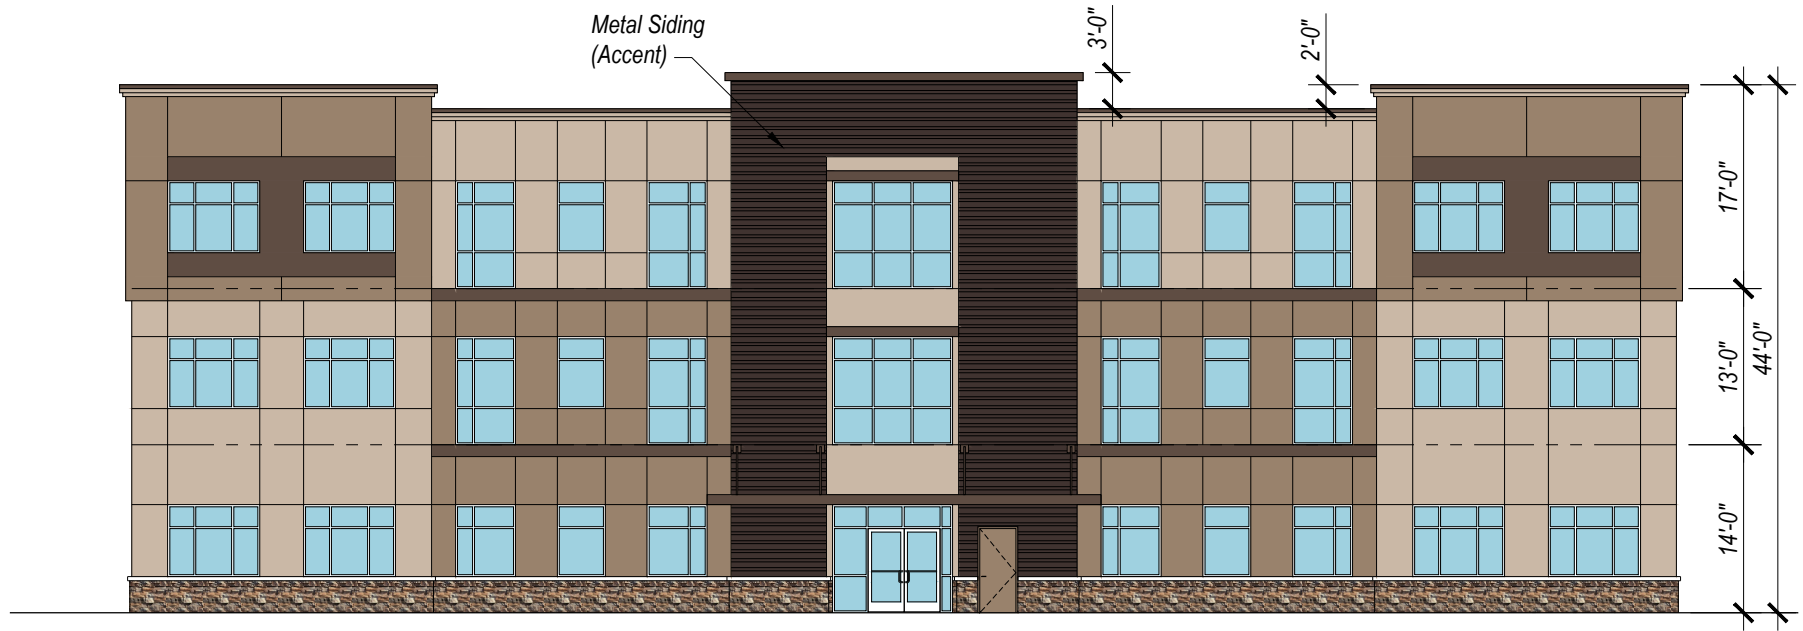

WEST AND EAST ELEVATIONS

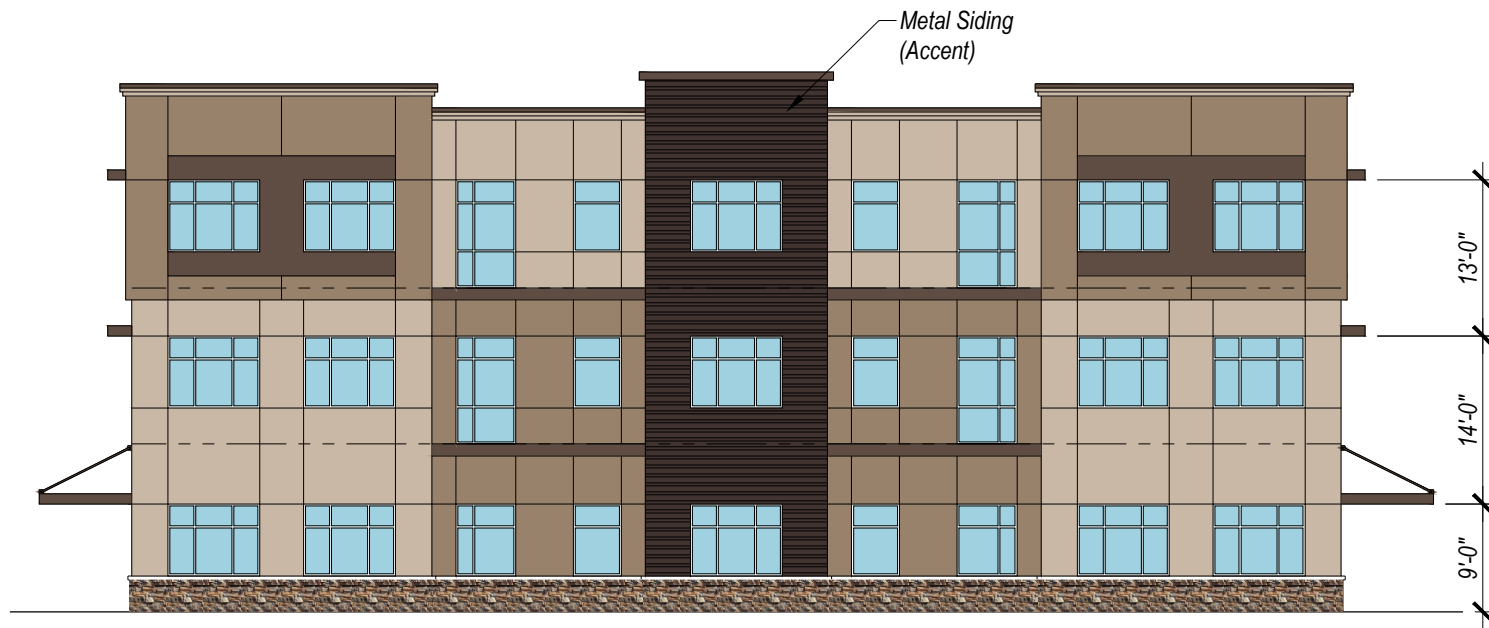

NORTH AND SOUTH ELEVATIONS

Medical Office - Concept Elevations

SCALE: 1/16"=1'-0"

11/12/25

